
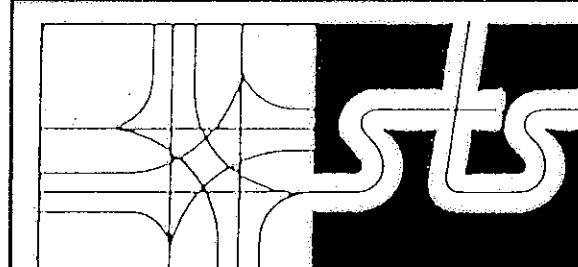


F.H.W.A. REGION NO.	STATE	FED. AID PROJ. NO.	SHEET NO.	TOTAL SHEETS
3	MD.		4	8

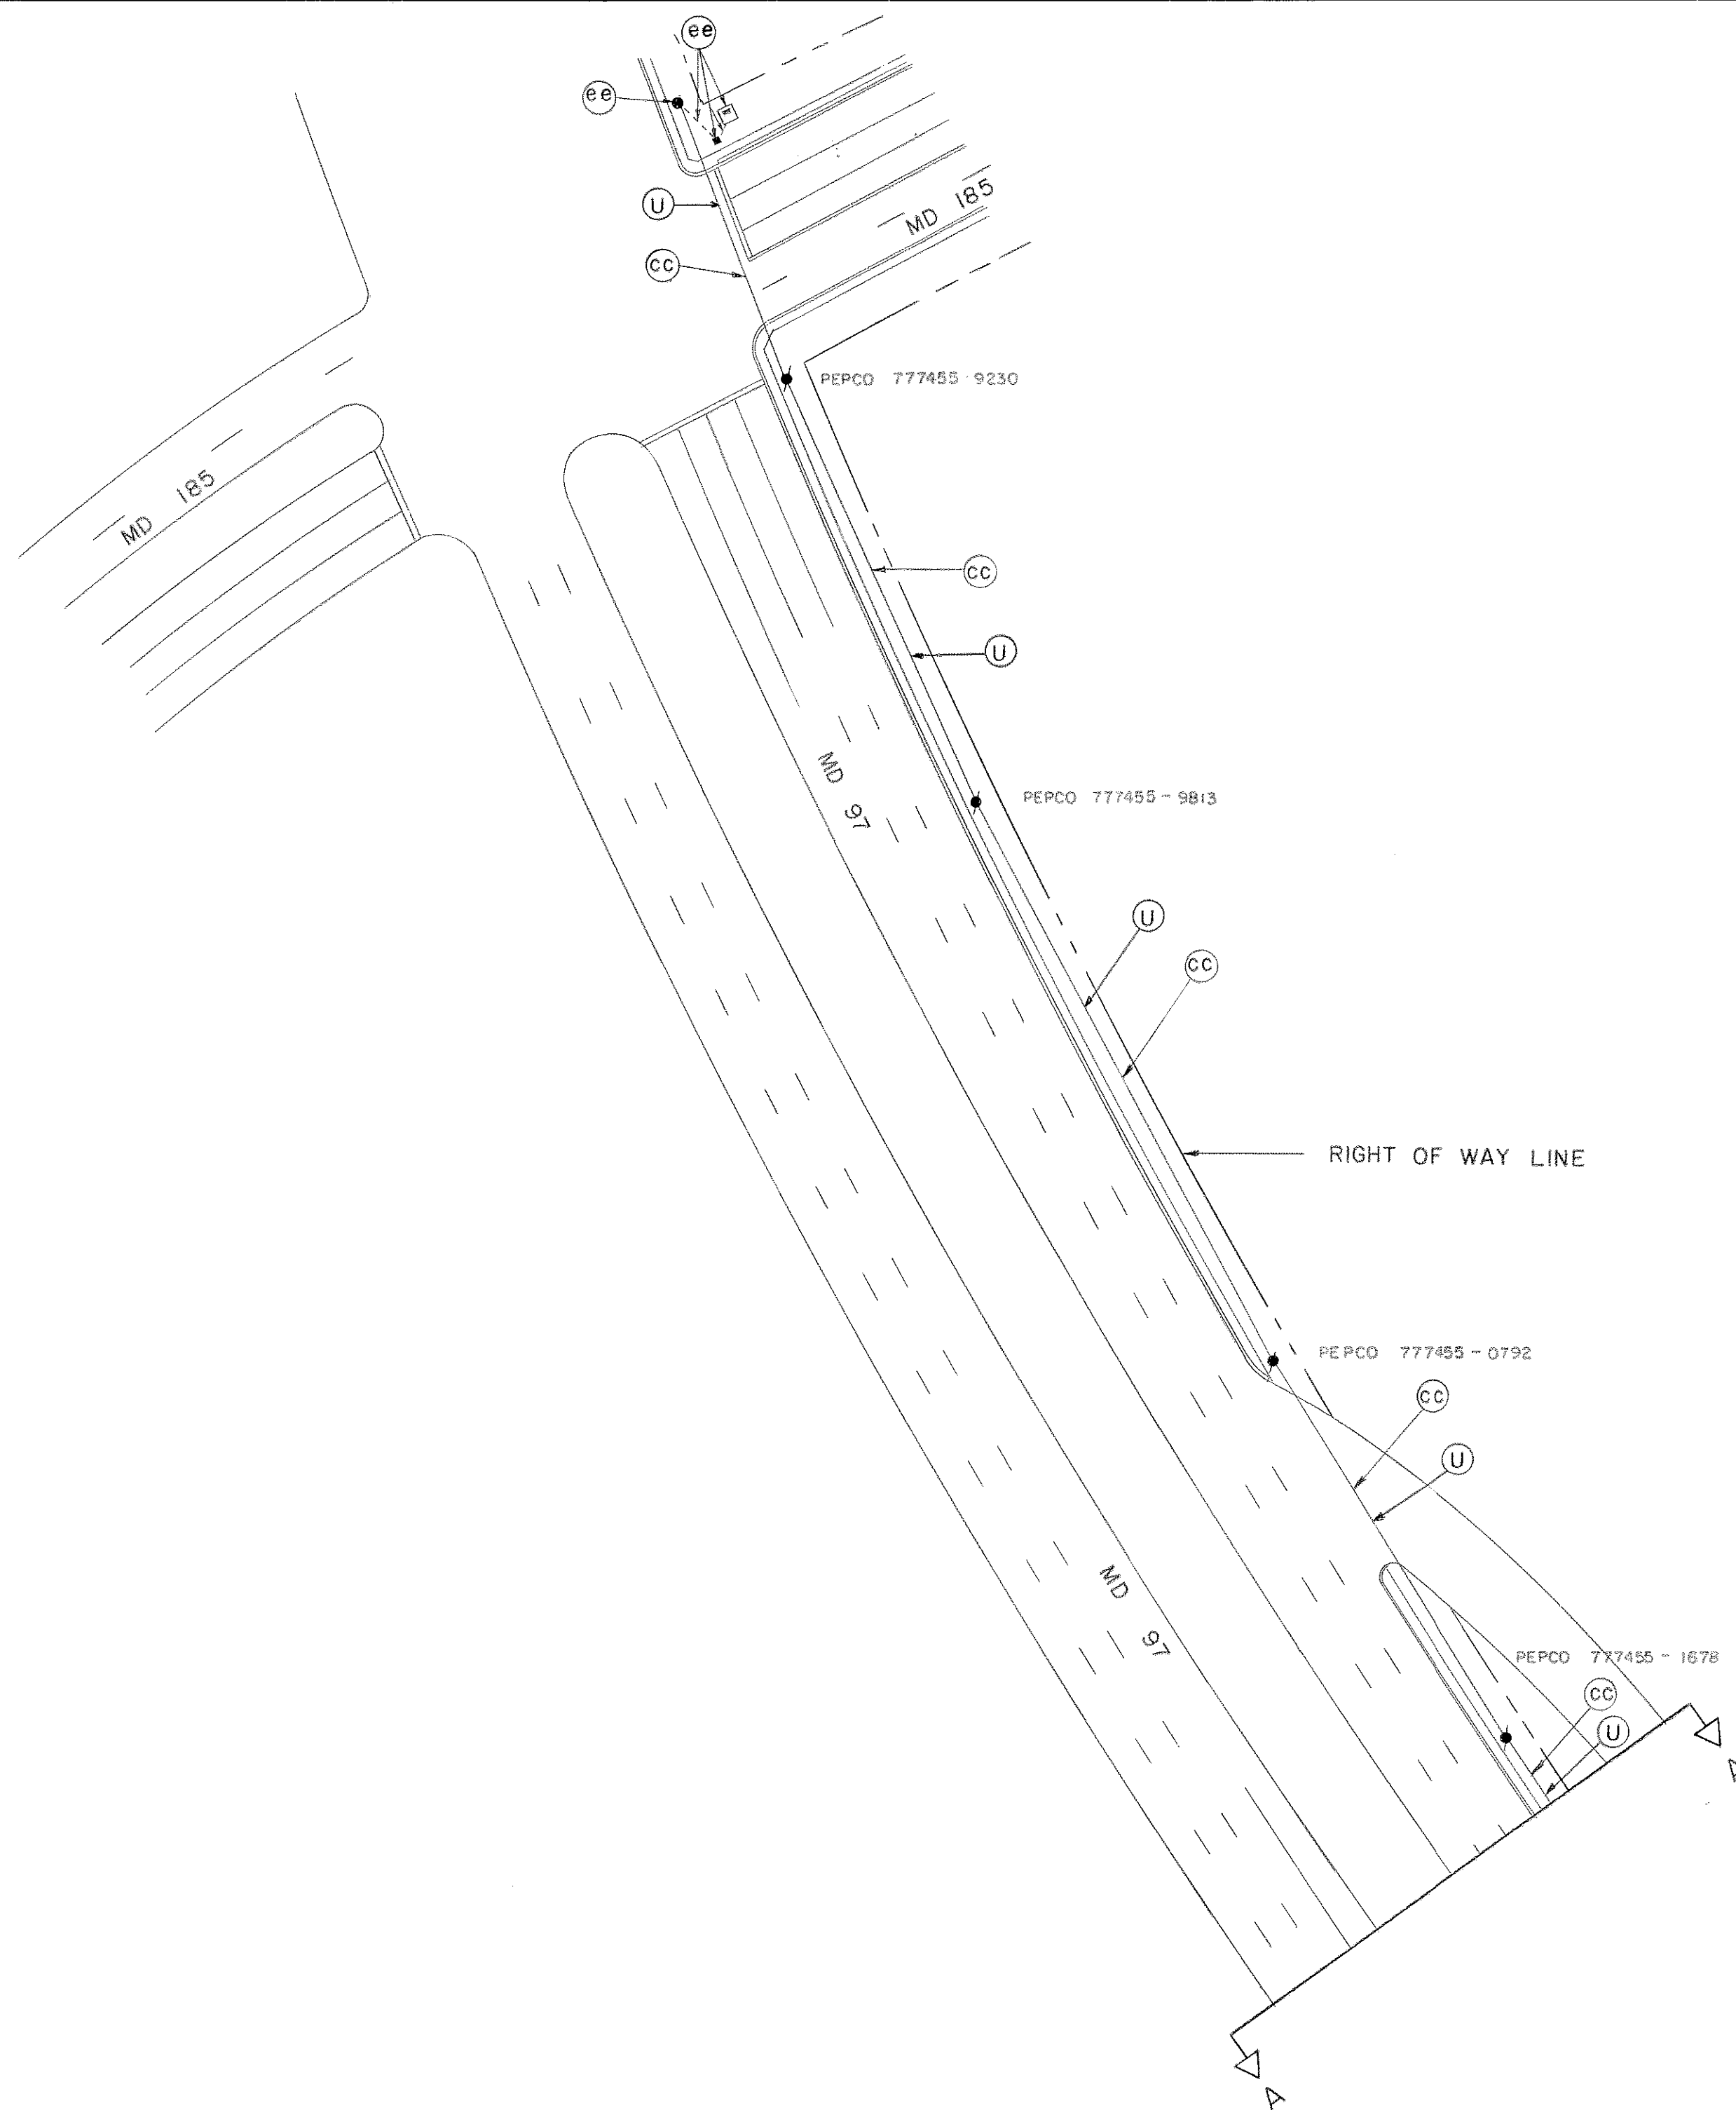

STREET TRAFFIC STUDIES, LTD.  
Suite 295, Commerce Centre East  
1777 Reisterstown Road  
Baltimore, MD 21208

*Denise A. Ruff* 1-5-87  
APPROVAL: CHIEF SIGNAL DESIGN  
SECTION

*Mark Shull* 1/13/87  
APPROVAL: DISTRICT  
TRAFFIC ENGINEER

*Edward J. Ruff* 1-14-87  
APPROVAL: CHIEF - BUREAU  
OF  
TRAFFIC ENGINEERING

*MR* 1-11-87  
APPROVAL: DEPUTY CHIEF ENGINEER  
OFFICE OF TRAFFIC

#### REVISIONS


STATE OF MARYLAND  
DEPARTMENT OF TRANSPORTATION  
STATE HIGHWAY ADMINISTRATION  
BUREAU OF TRAFFIC ENGINEERING  
OFFICE OF TRAFFIC

INTERCONNECT PLAN  
MD 97, MD 185 AND ASPEN HILL RD.

SCALE 1" = 50' DATE 3-31-86 CONTRACT NO. M-577-509-385

DRAWN BY: R.Z. COUNTY: MONTGOMERY

DESIGNED BY: R.Z. SIGNAL NO.:

CHECKED BY: *Denise A. Ruff* 1-9-87 DRAWING NO. TS-2187X2